




WEST ELEVATION

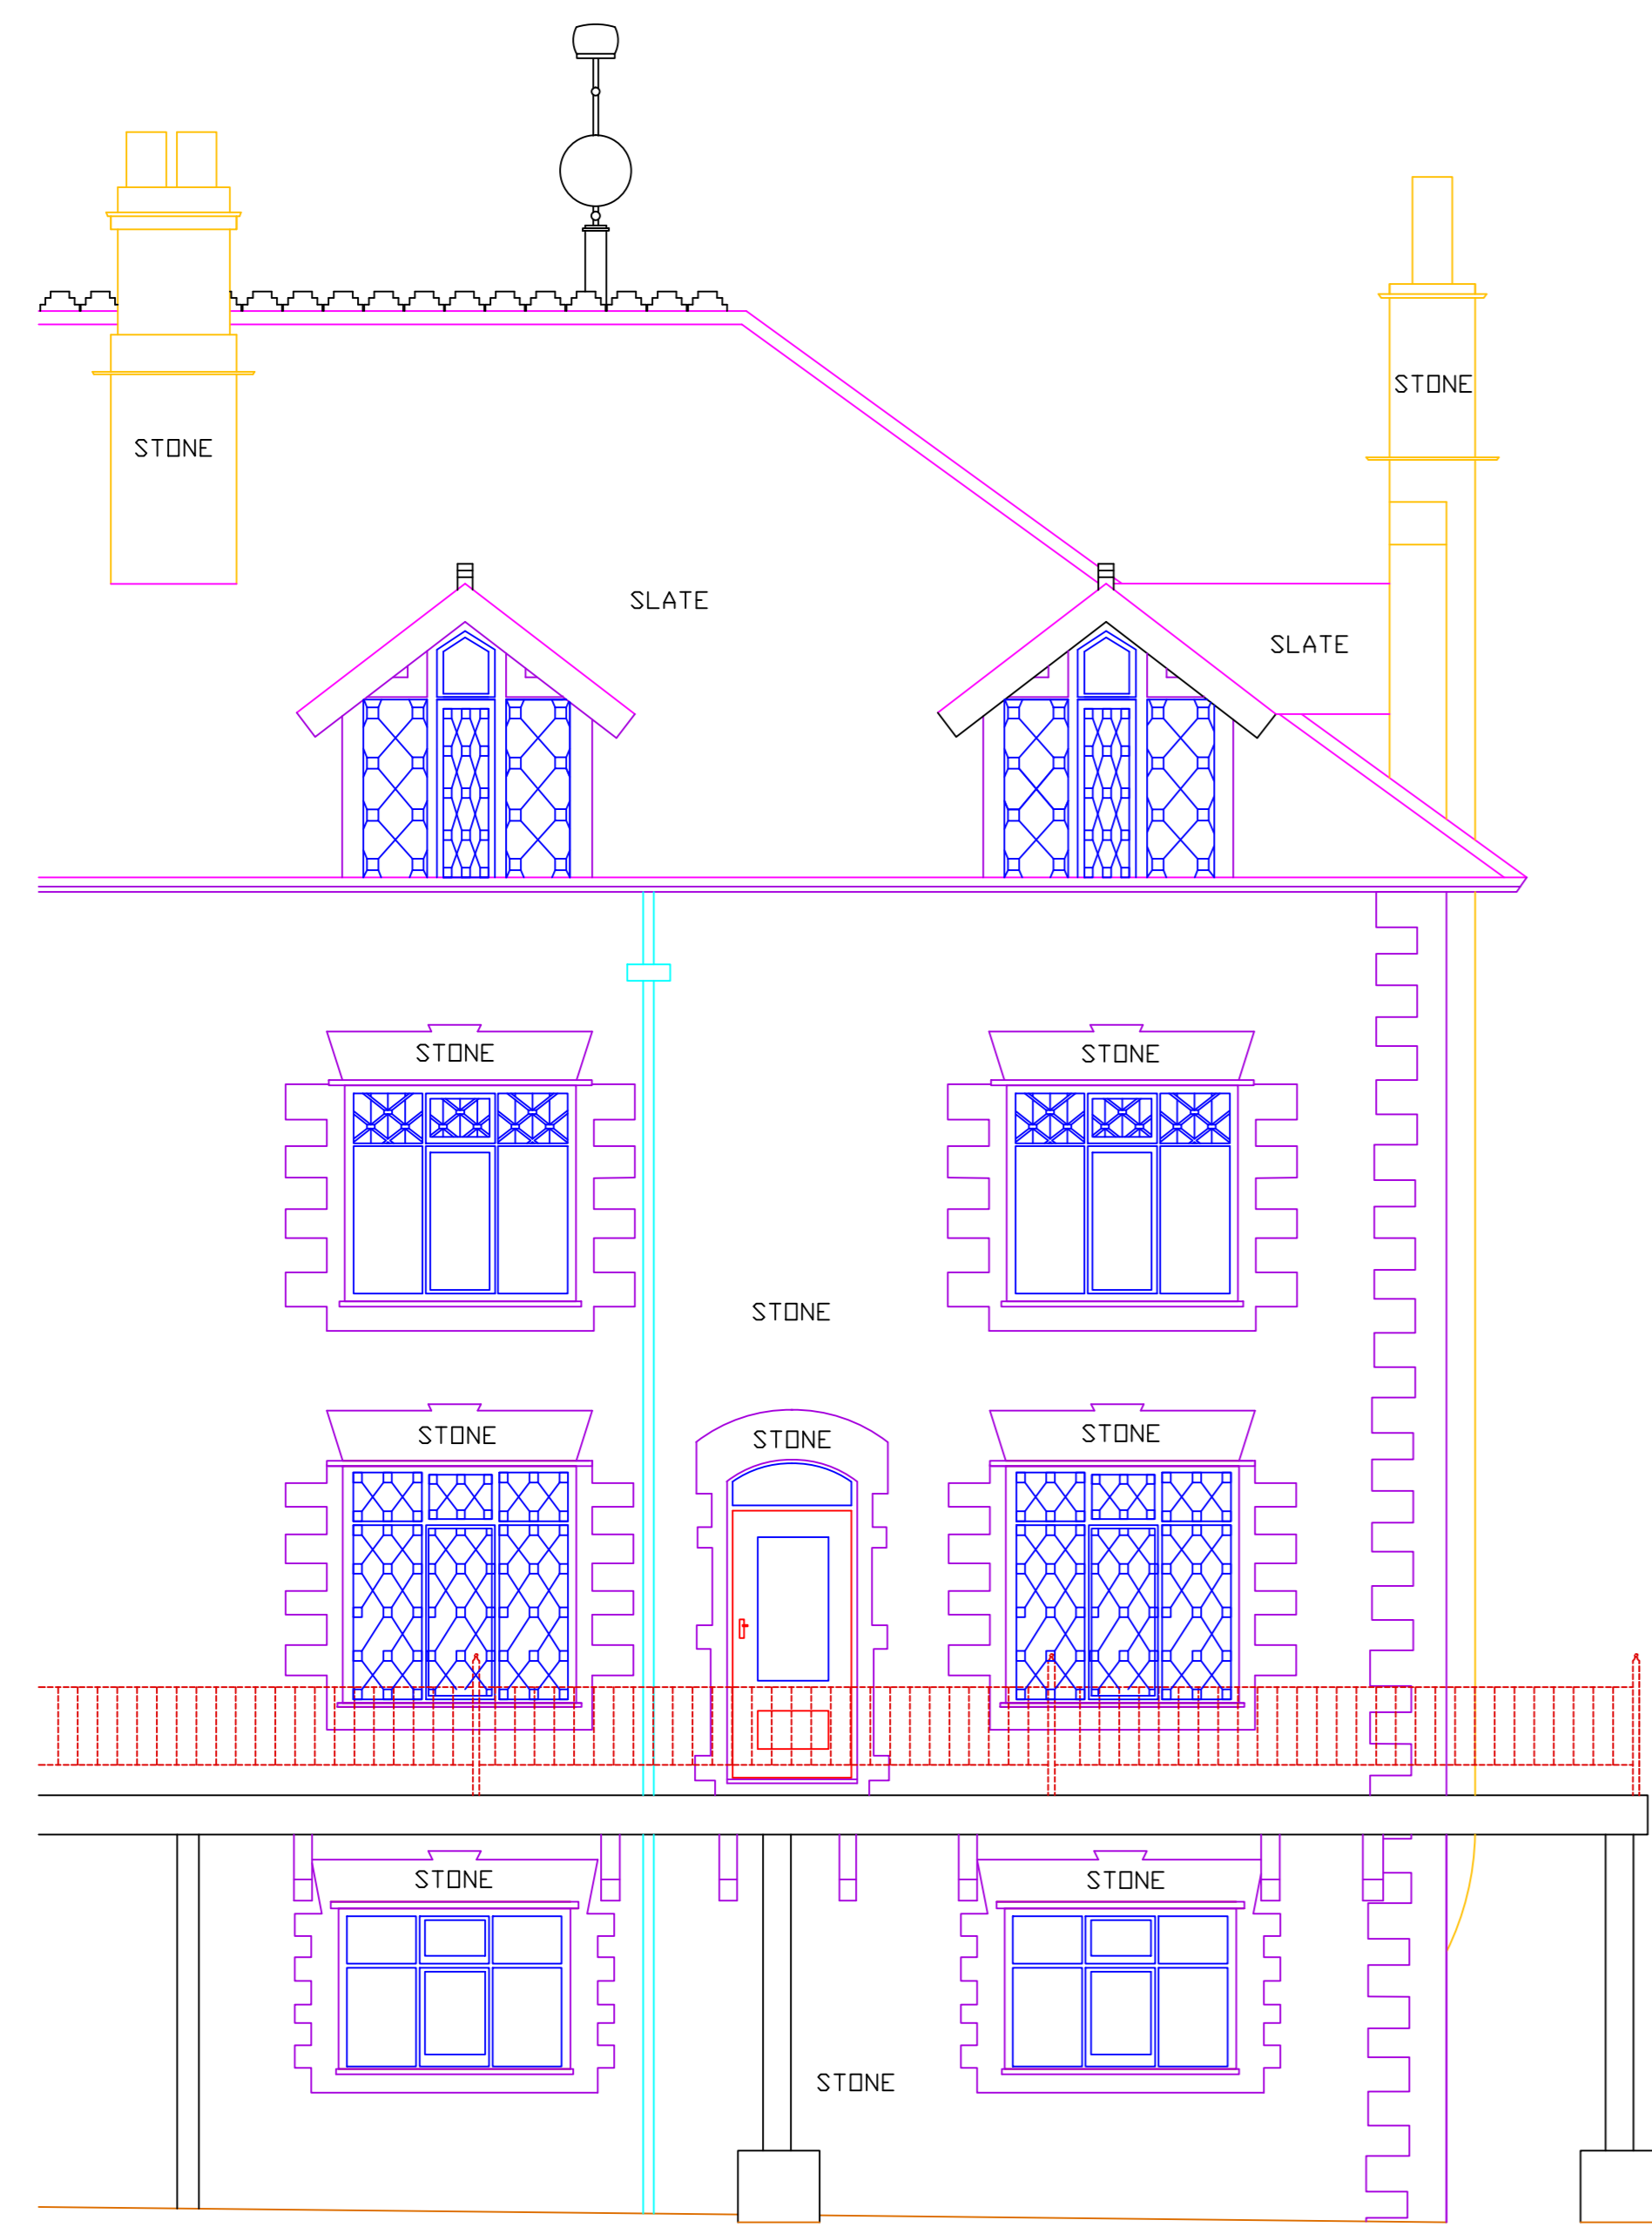

SOUTH ELEVATION

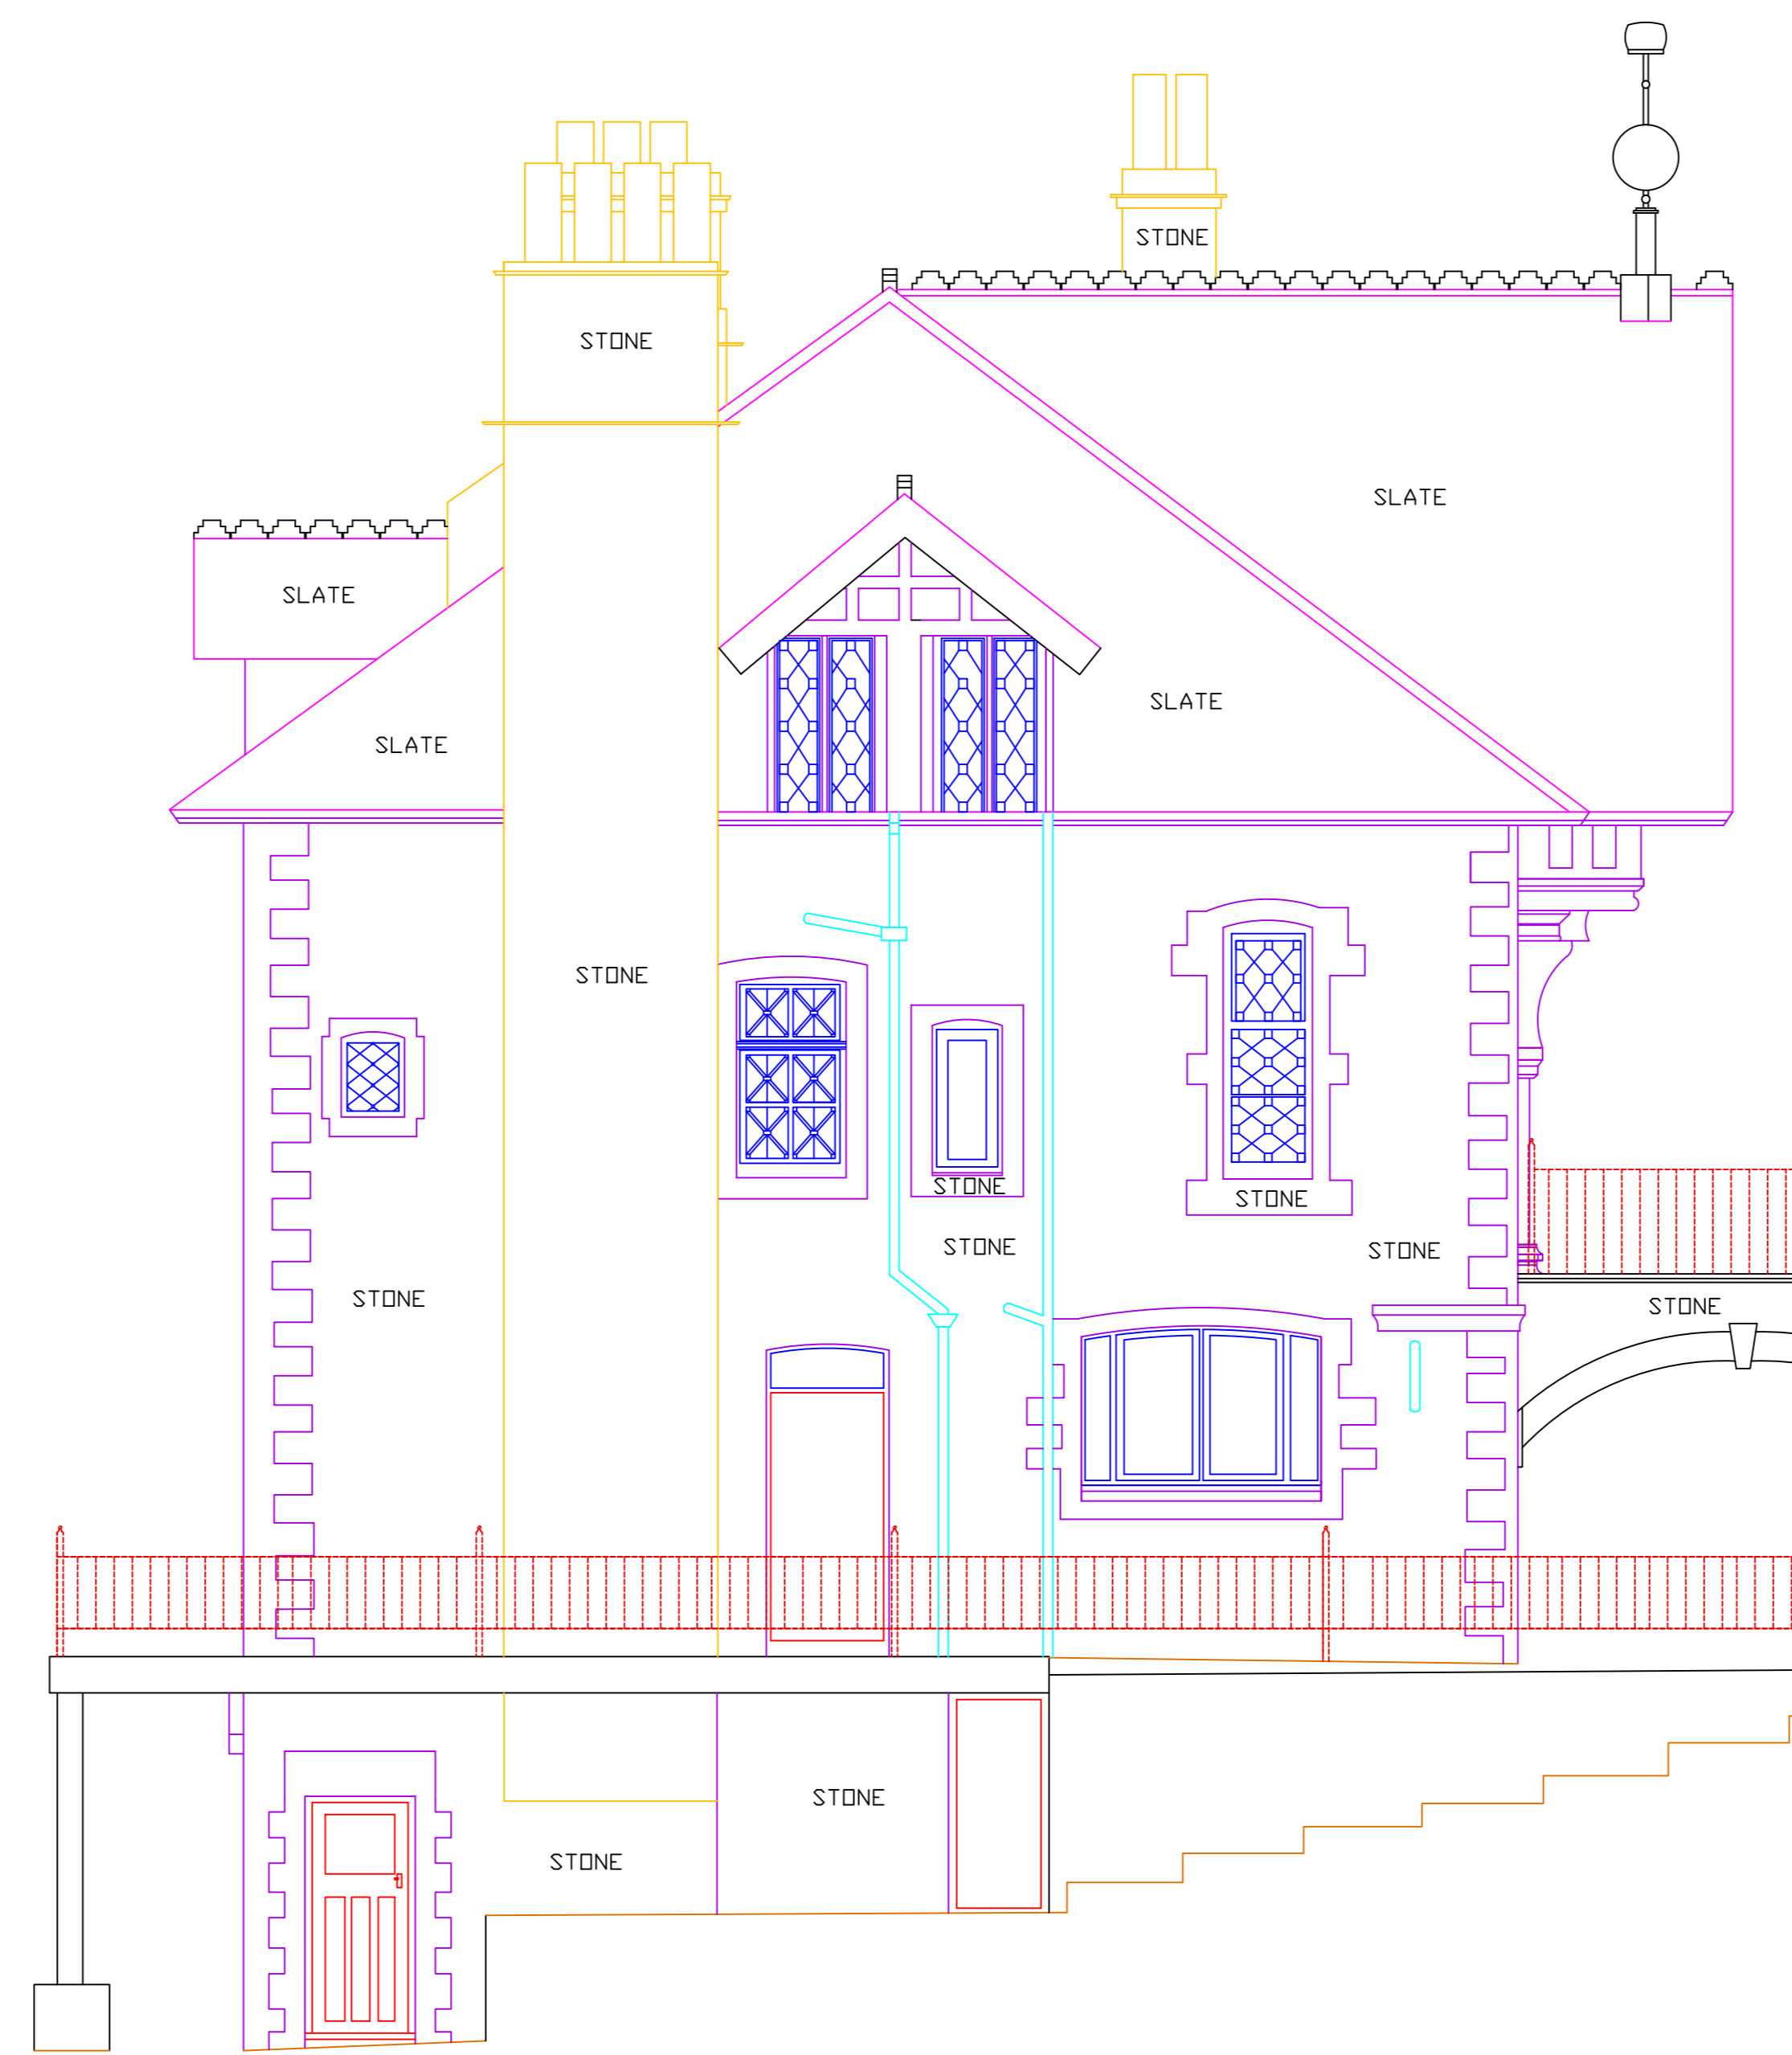

EAST ELEVATION

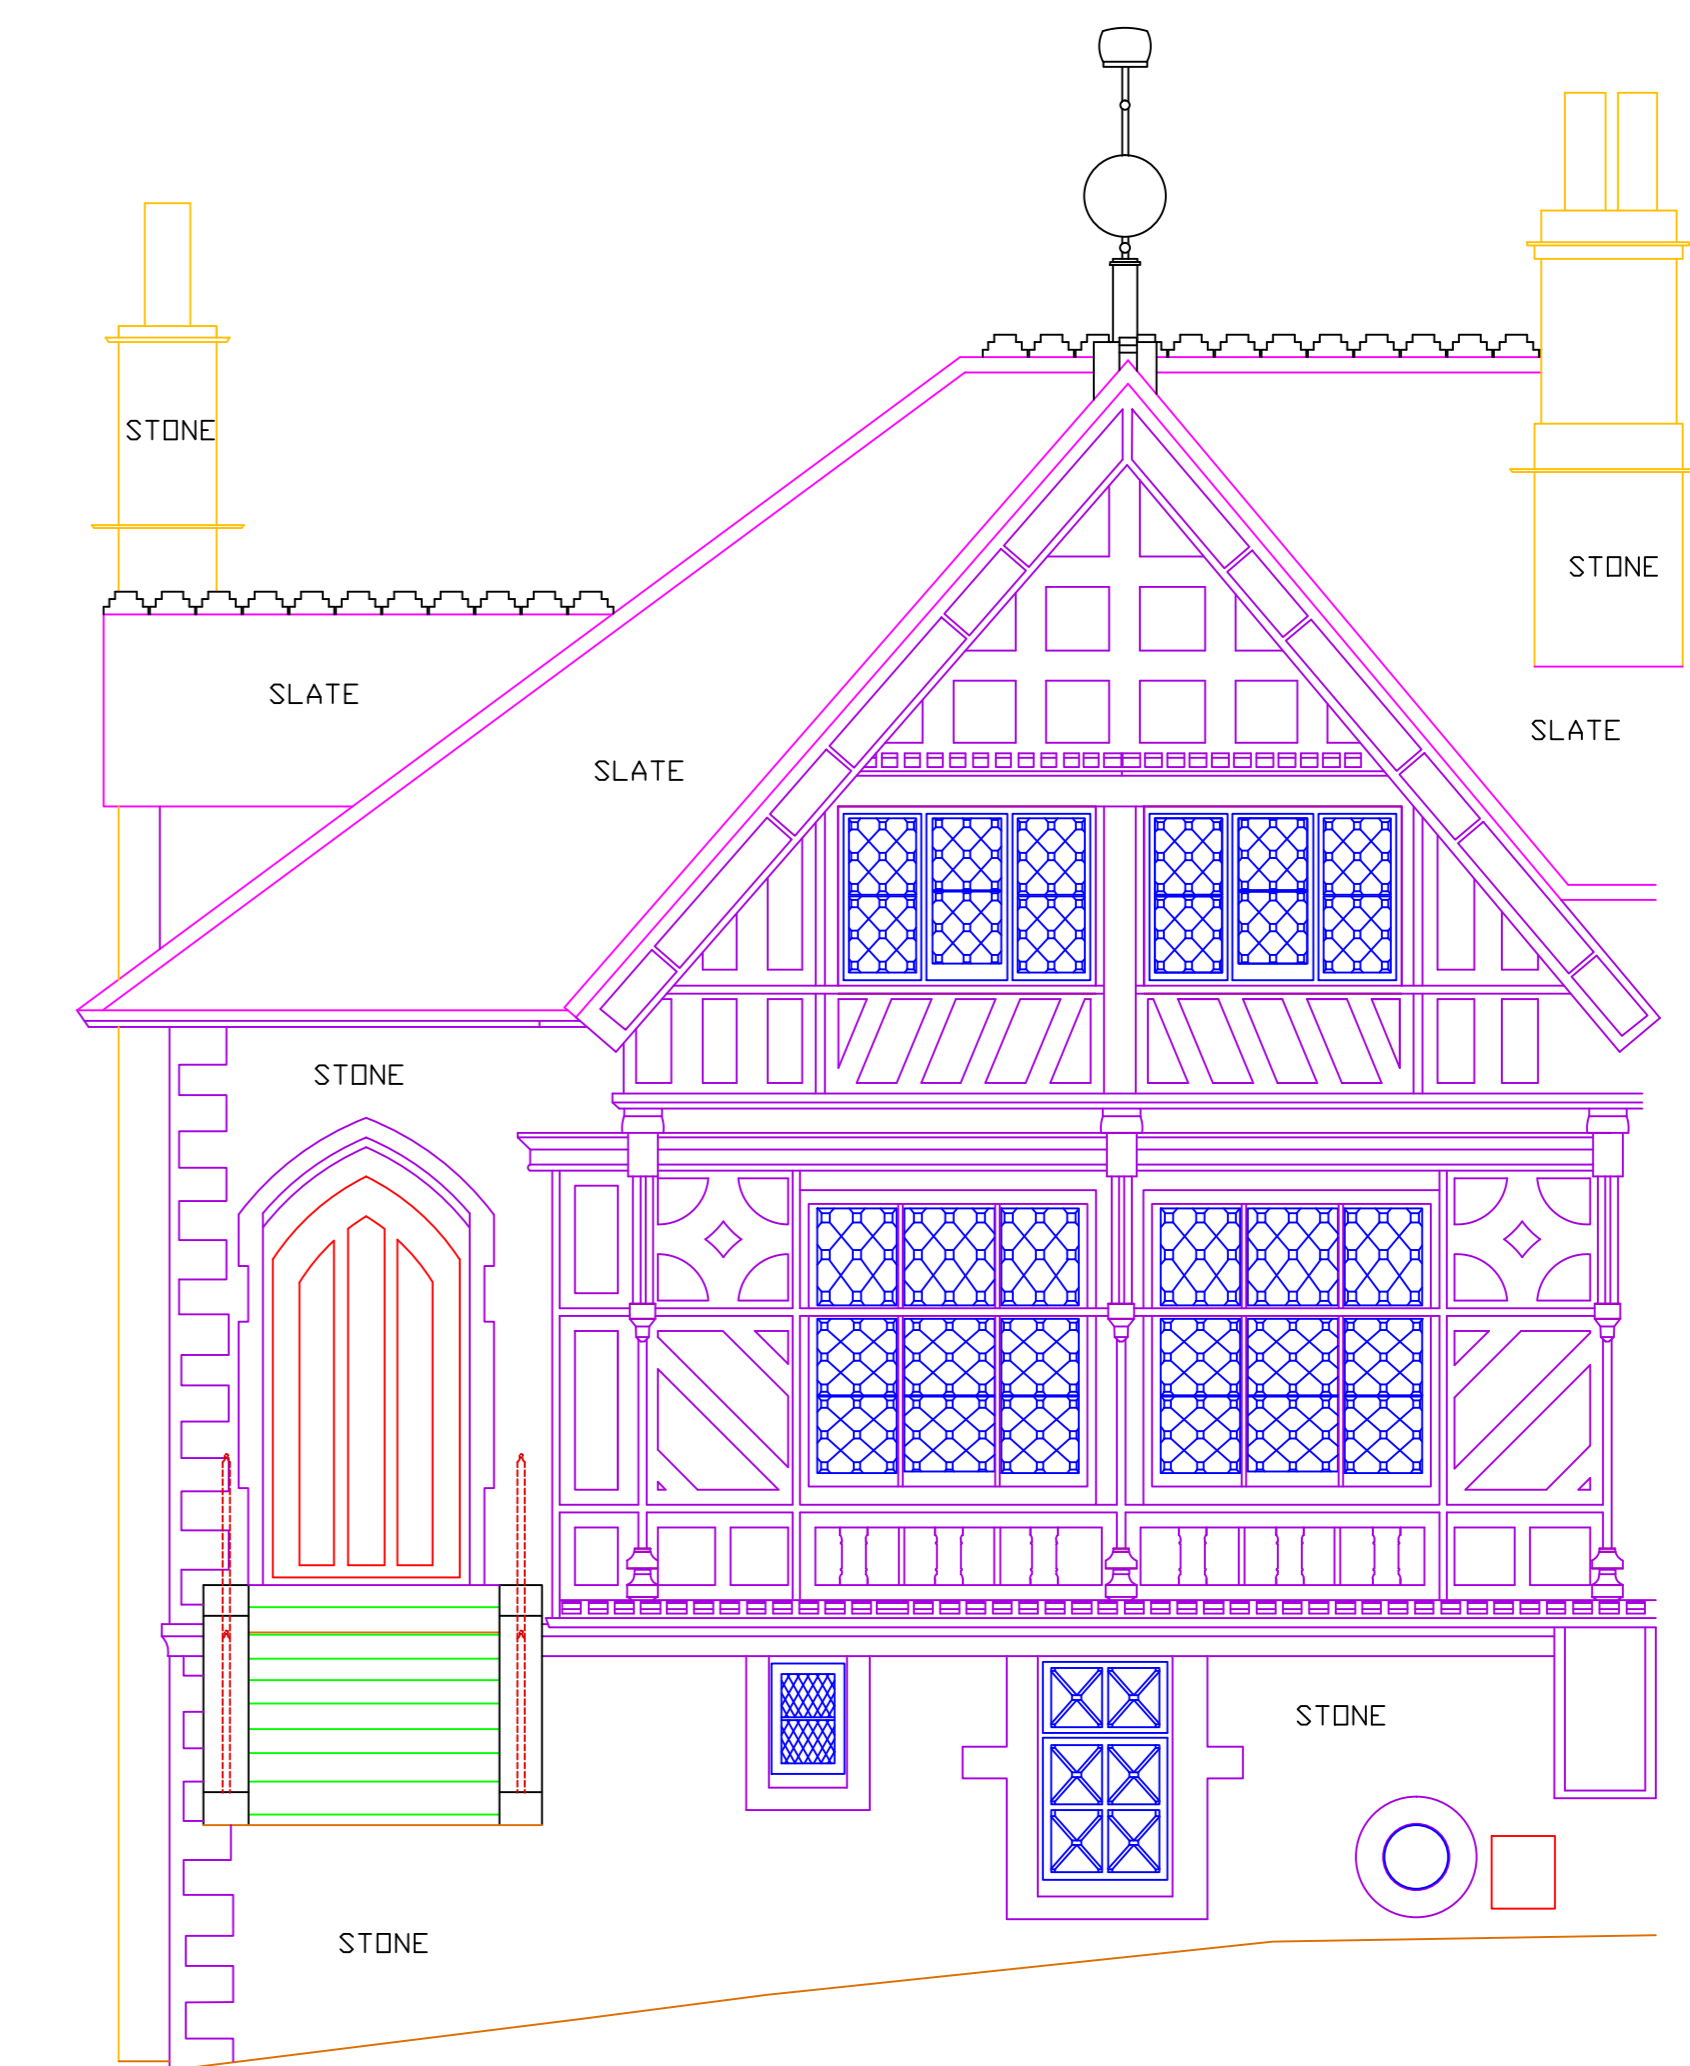

45.00 AOD

45.00 AOD

STANDARD REFERENCE  
 DATUM USED - ORDNANCE SURVEY DSGM 02 TH GPS  
 BENCH MARKS USED - DSGM 02 TH GPS  
 SITE BENCH MARKS ESTABLISHED - SURVEY STATIONS (SEE PLAND)  
 SURVEY STATIONS INDICATED THUS   
 PROJECTION - ARBITRARY

ABBREVIATIONS		
CL COVER LEVEL	KD KERB OUTLET	RVP RAIN WATER PIPE
DN DISH	L LIGHT	SC STOP COCK
E EARTH POINT	LP LAMPPOST	SL SUMP LEVEL
EP ELECTRICITY CABLE PIT	M MANHOLE	SP SOIL PIPE
EP ELECTRICITY POLE	M/S SERVICE MARKER	SV SLUICE VALVE
FH FIRE HYDRANT	NB NOTICE BOARD	T/CB TELEPHONE CALL BOX
FL FLOOR LEVEL	NFI NO FURTHER INFORMATION	TIC TELEPHONE INSPECTION COVER
G GULLY	OSM ORDNANCE SURVEY BENCH MARK	TP TELEPHONE POLE
GC GAS COCK	P/PBST OR PILLAR	UTL UNABLE TO LIFT
GV GAS VALVE	RE RIDGING EYE	VP VENT PIPE
IC INSPECTION COVER	RG ROAD GULLY	WD WASH OUT
IL INVERT LEVEL	RS ROAD SIGN	WM WATER METER

TITLE  
*20 Linden Avenue, Sheffield*  
 CLIENT  
*Mr Geoffrey Walsh*

SHEET 1 OF 1	SCALE 1:50
DRAWN AutoCAD	SURVEY JOB No. 0965/17
SEE ALSO	SURVEYED - Feb. 2017
	1711
	17